



Paroc Panel System:	Facade	Detail No.:	FA-ED-301
Type: Cladding Detail		Scale: 1:5	Revision: A
Subject: PAROC Delign Vertical joint Horizontal Installation		Date: 09/2015	Revision Date: 12.04.2021
		Signature: JoW	Revision Signature: JeN

Notice: Principle Master Detail


Project specific changes on designer's responsibility

Copyright Paroc Panel System 2019-07-01

Information about shadow joint sealant can be found in detail FA-E-101

Attention!

Joints always at same level for cover flashings as for horizontal panel joint!
Never install two flashings together with screws in length direction!

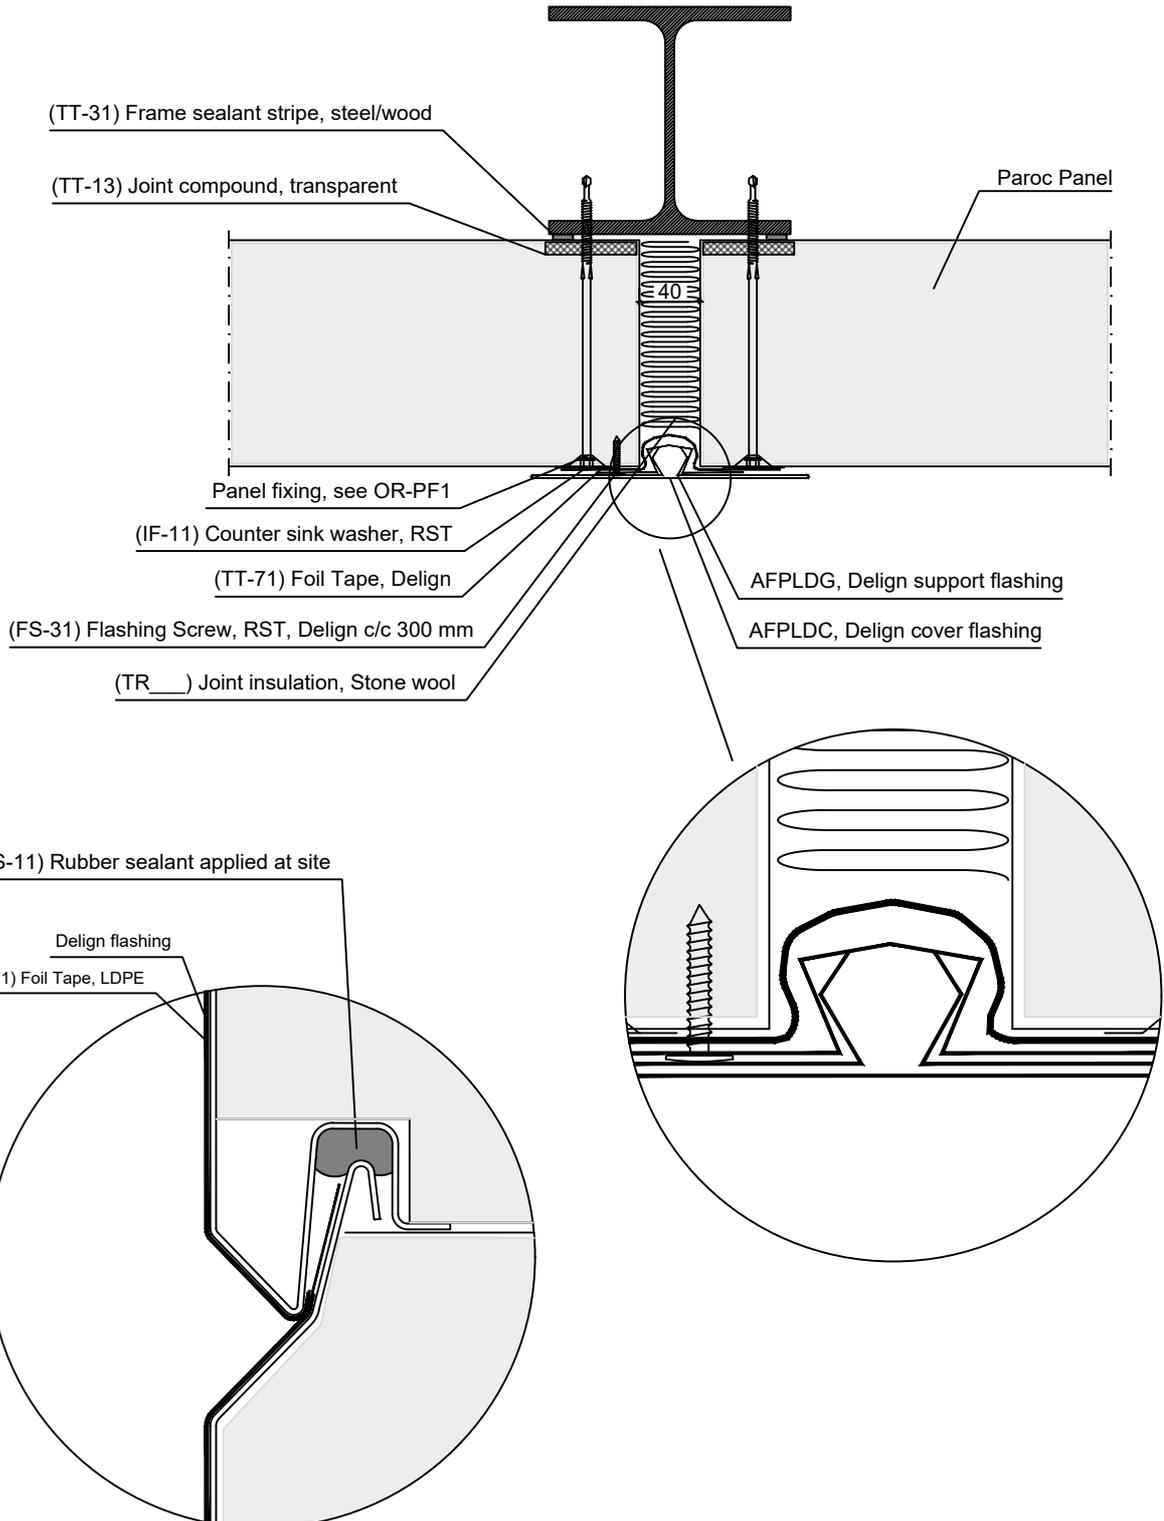

This detail has been done to help architects, engineers and installers when using PAROC panels. Before using this detail, check latest version at www.parocpanels.com

[X] Supplier Paroc Panel System